



FILENAME: I:\Revol\1703020000 - Reunion Village.dwg; PSP.01_2018-02-19.dwg; PENTABLE: W.B.STANDARDCTB; PAPER: ARCH E1; PLOTSCALE: 1; PLOTTER: PLOT955PC3; PLOTTED BY: David Bush; PLOT TIME/DATE: Monday, February 19, 2018 11:49:06 AM; LAST SAVE: 2/19/2018 11:48 AM

SITE STATISTICS	
PARCEL SIZE	± 36.79144 ACRES
RESTAURANTS @ 15 spaces per 1000 sf - 433 spaces required (435 spaces provided)	28,867 SF
RETAIL @ 5 spaces per 1000 sf - 61 spaces required (131 spaces provided)	12,131 SF
MEDICAL OFFICE @ 4 spaces per 1000 sf - 44 spaces required (44 provided)	10,800 SF
RESIDENTIAL (@ 1.75 spaces per unit) - 595 spaces required (695 provided)	340 UNITS
PARKING REQUIRED	1133 SPACES
PARKING PROVIDED	1305 SPACES

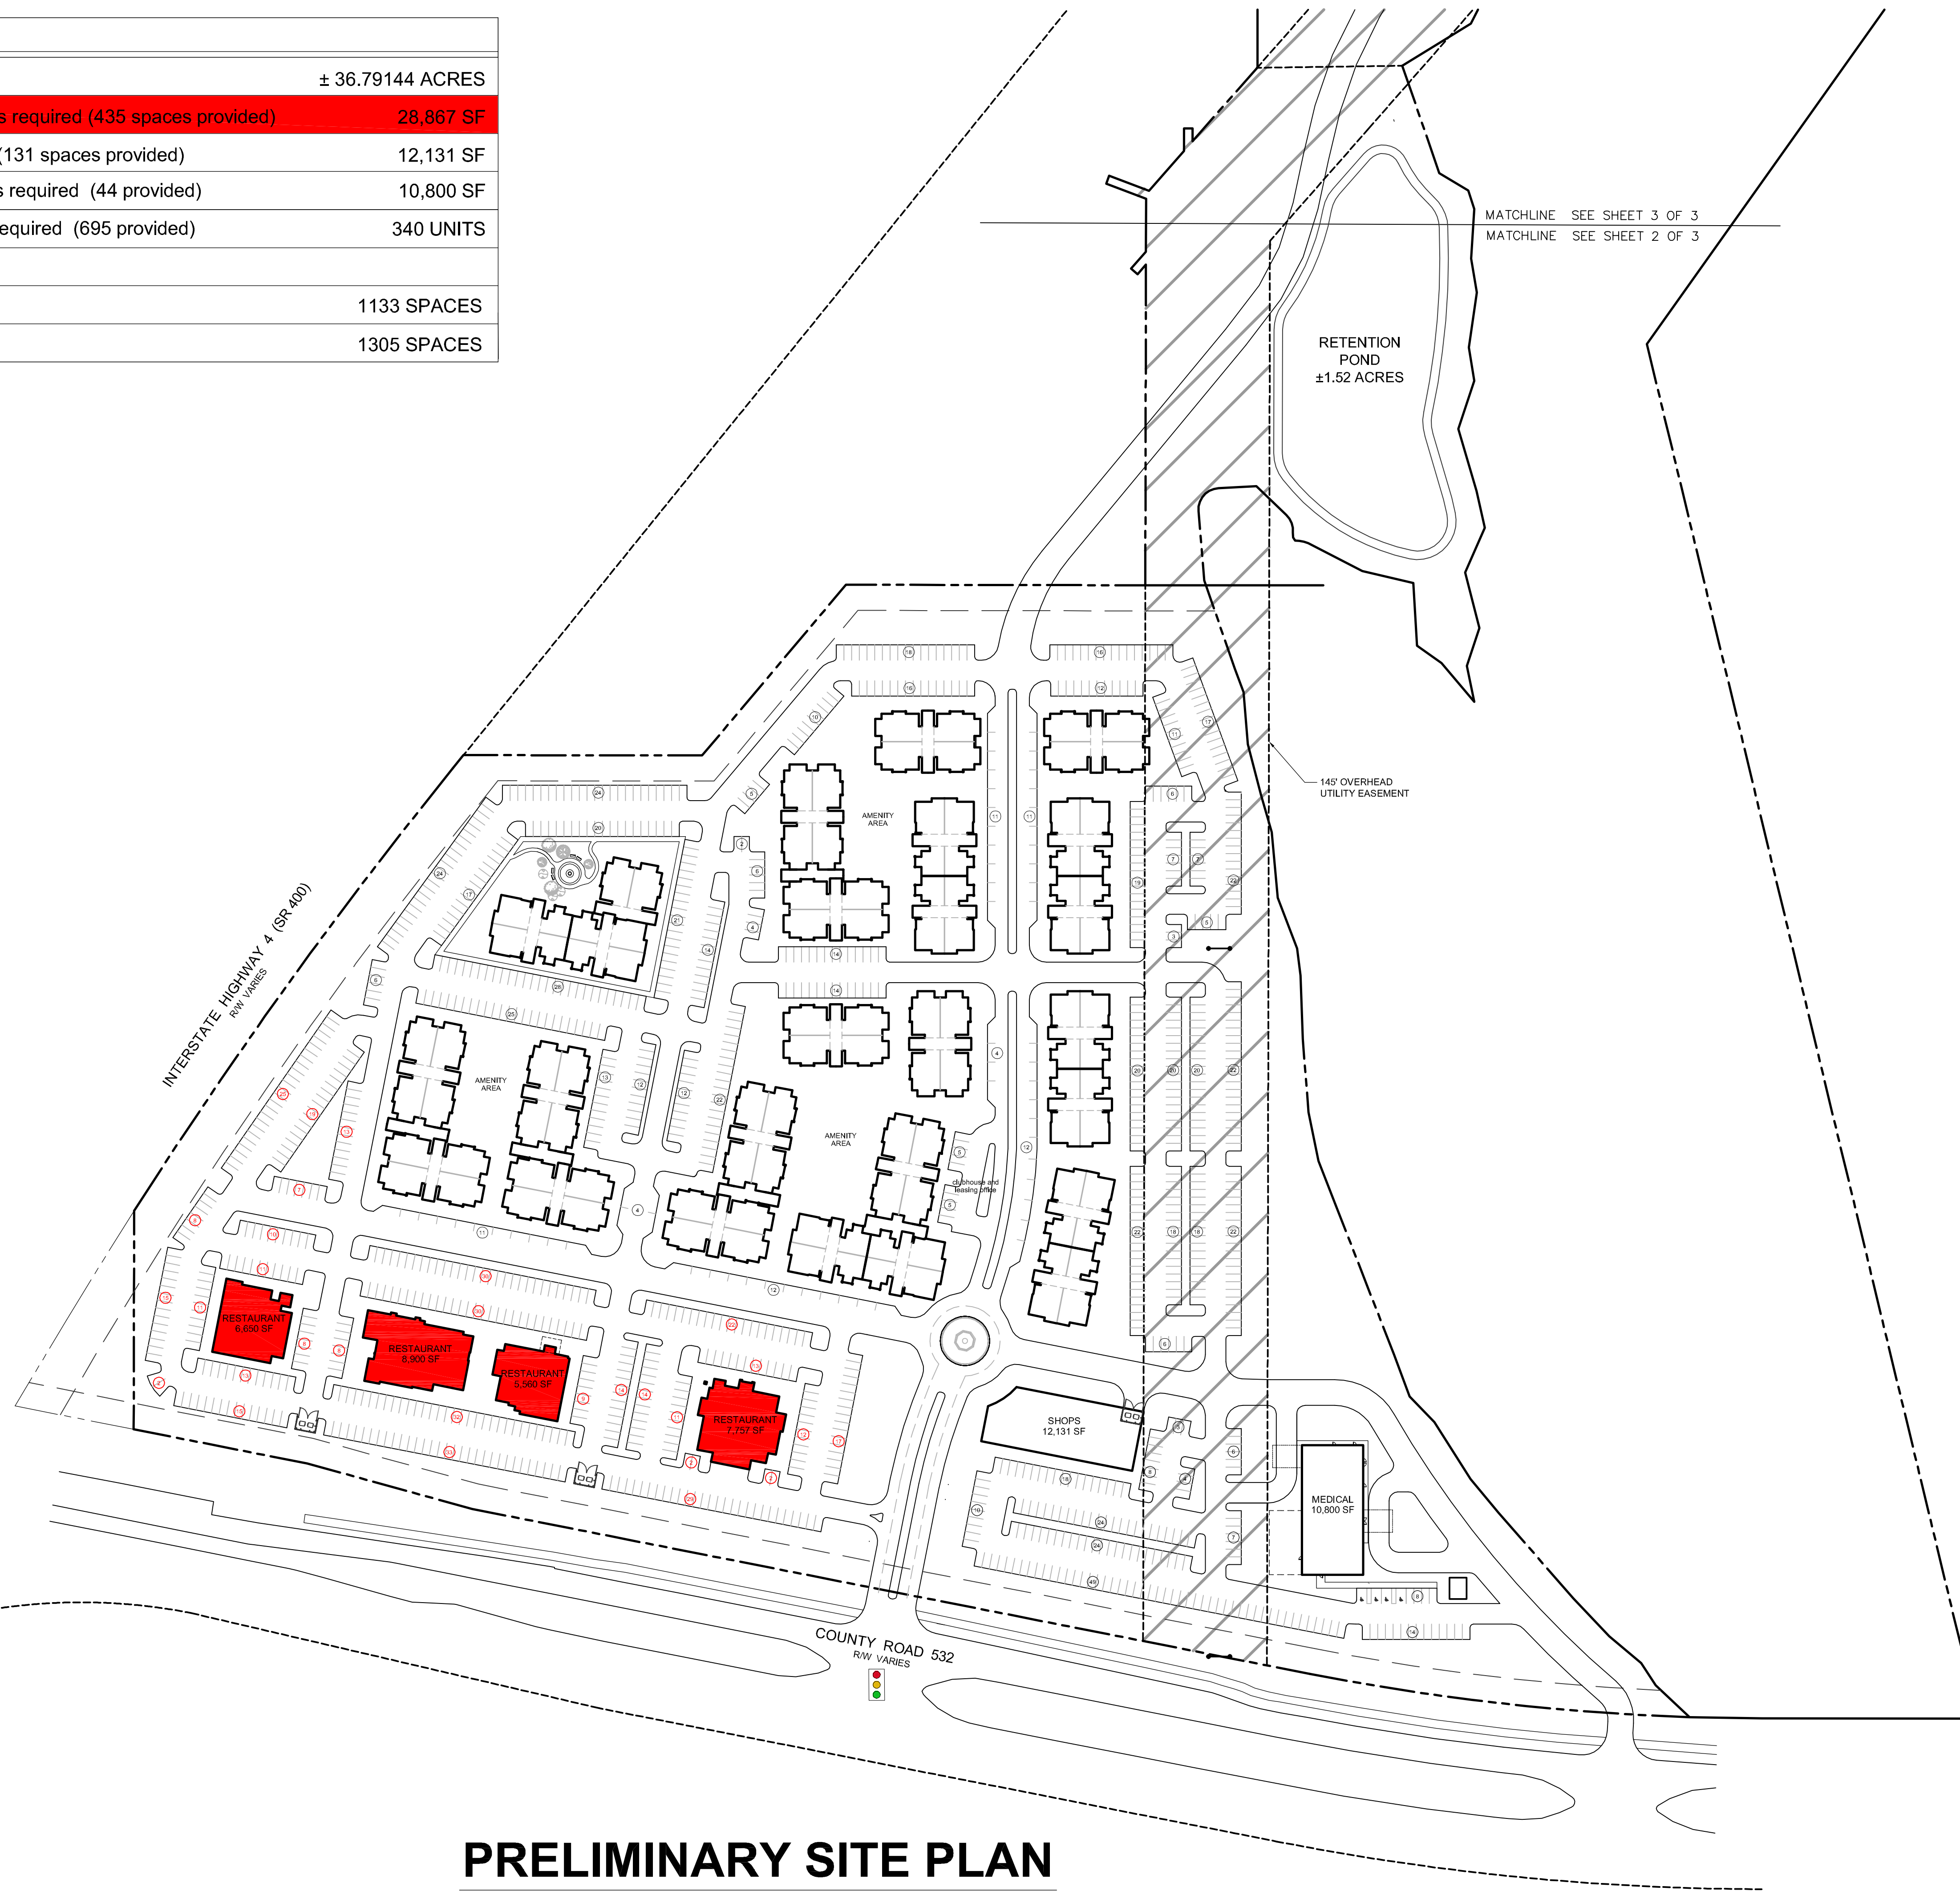

PRELIMINARY SITE PLAN

SCALE = 1:100

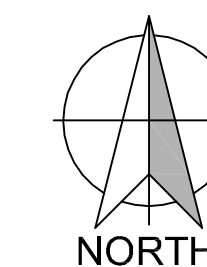

**WAKEFIELD
BEASLEY &
ASSOCIATES**

A NELSON Company



REUNION VILLAGE

**FOUR CORNERS,
FLORIDA**

©2018, Wakefield Beasley & Associates Architects, Inc. These drawings are protected by the copyright laws of the United States. These drawings or any part thereof may not be used for any purpose or reproduced in any form or by any means without the written consent of Wakefield Beasley.

Print Record

Revisions

Date: 2018 FEBRUARY 19 Job No: 1103010000

Sheet Title

PRELIMINARY SITE PLAN

Sheet No.

PSP.011